


# ILLUSTRATION TO EXHIBIT A

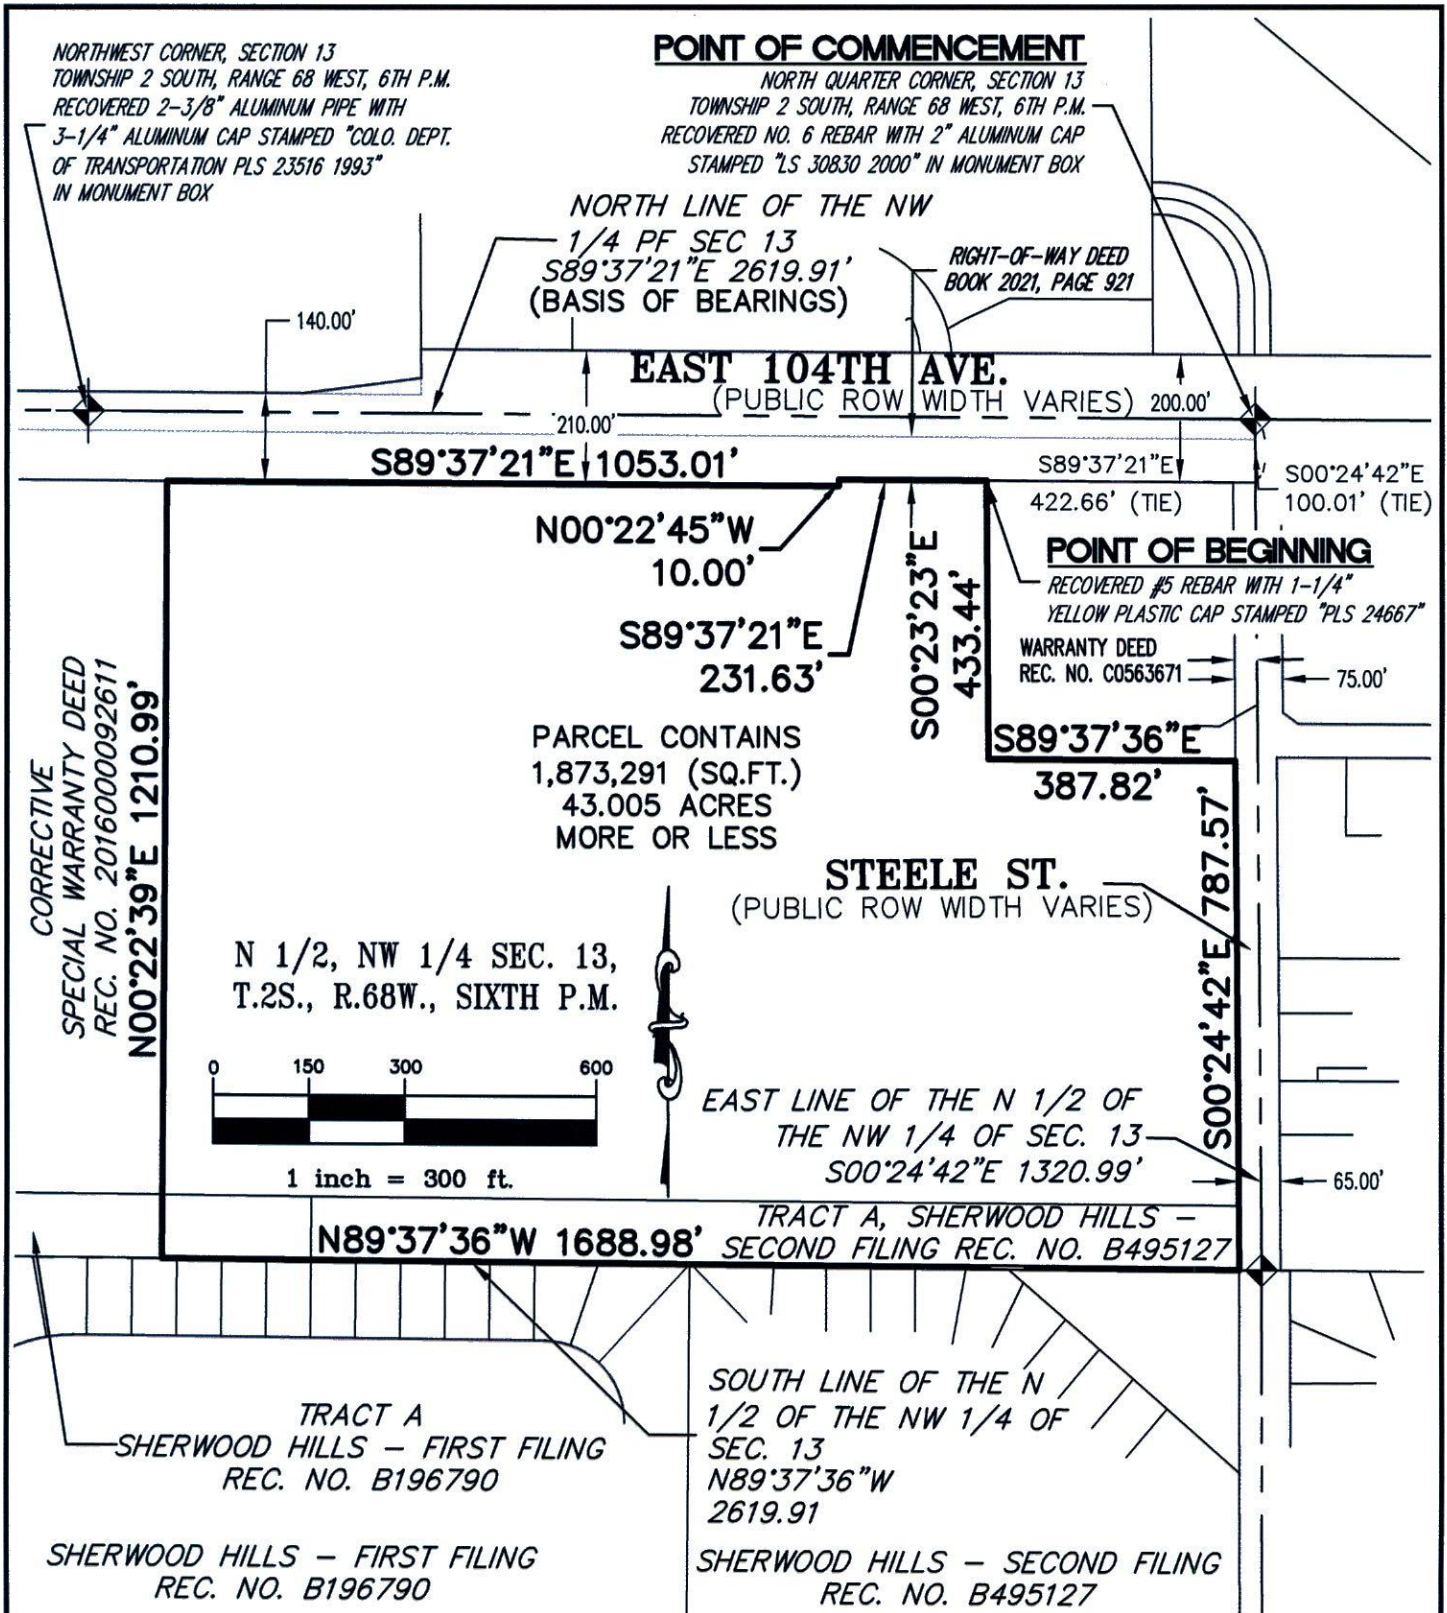

PATH: \_\_\_\_\_  
 DWG NAME: \_\_\_\_\_  
 DWG: BAM CHK: DSB  
 DATE: 10-11-2017  
 SCALE: 1" = 300'

HOMEPLACE BOUNDARY EXHIBIT.DWG

300 East Mineral Ave,  
 Suite 1  
 Littleton, Colorado 80122  
 Phone: (303)713-1898  
 Fax: (303)713-1897  
 www.aztecconsultants.com

Q:\49416-04 - Homeplace Design Survey\Draw

**BOUNDARY**  
 N 1/2, N 1/4, SEC 13, T.2S., R.682., SIXTH P.M.  
 CITY OF THORNTON, STATE OF COLORADO  
 JOB NUMBER 49416-04 3 OF 3 SHEETS